
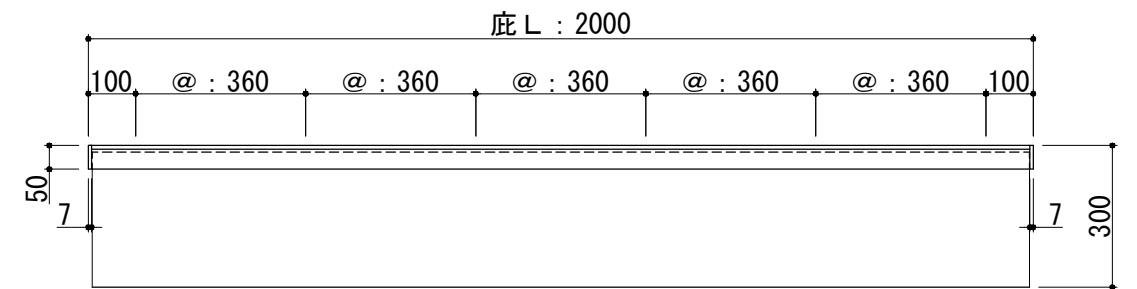
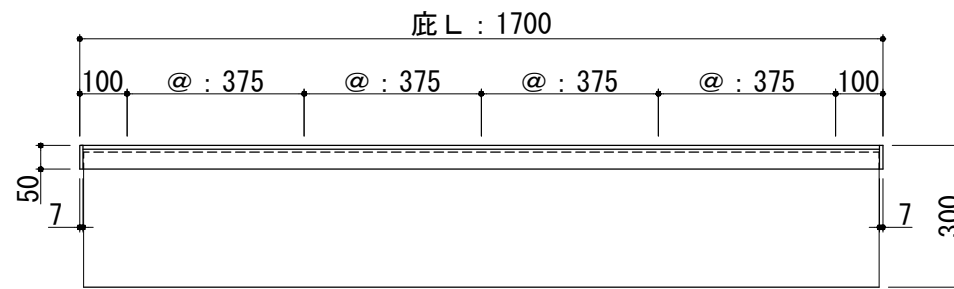


庇 L 寸法	穴数	@
800	4	200.0
900		233.3
1000		266.7
1100		300.0
1200	5	333.3
1300		366.7
1400		400.0
1500	6	325.0
1600		350.0
1700		375.0
1800	6	320.0
1900		340.0
2000		360.0

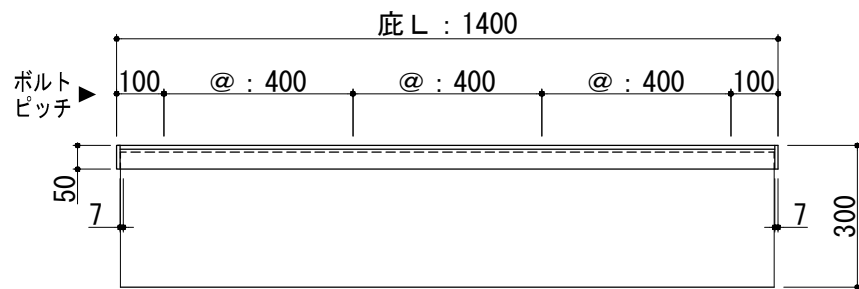

工事名称	
設計	殿
施工	殿

品名	AF-830N
品番	AF-830N

縮尺	
日付	

受領	
----	--

作図	
----	--

図番	af830Nms
	237