
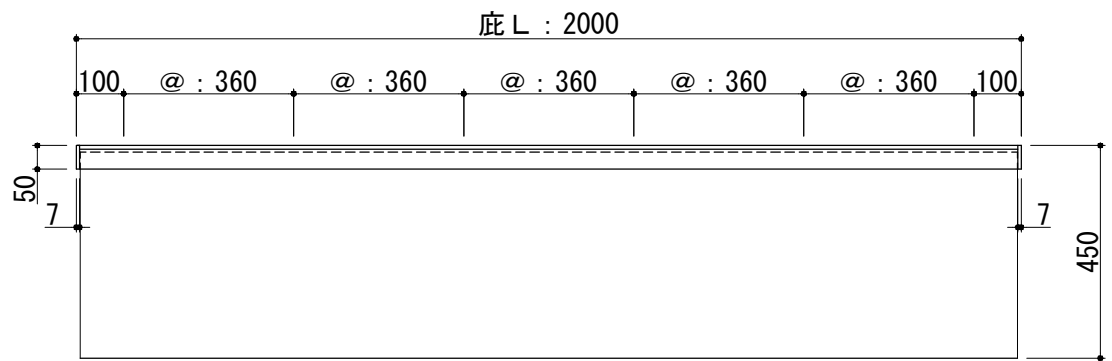
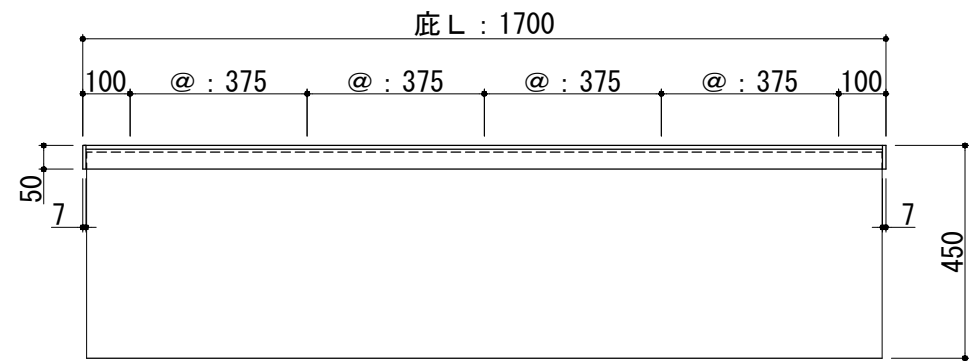


| 庇 L 寸法 | 穴数 | @ |
|--------|----|-------|
| 800 | 4 | 200.0 |
| 900 | | 233.3 |
| 1000 | | 266.7 |
| 1100 | | 300.0 |
| 1200 | 5 | 333.3 |
| 1300 | | 366.7 |
| 1400 | | 400.0 |
| 1500 | 6 | 325.0 |
| 1600 | | 350.0 |
| 1700 | | 375.0 |
| 1800 | 6 | 320.0 |
| 1900 | | 340.0 |
| 2000 | | 360.0 |

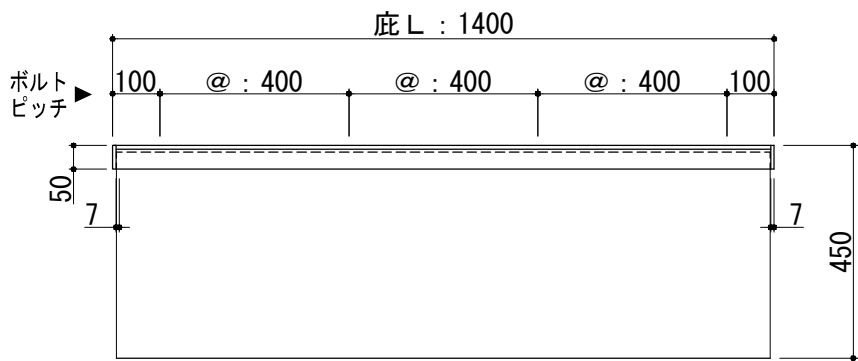

| | |
|------|---|
| 工事名称 | |
| 設計 | 殿 |
| 施工 | 殿 |

| | |
|----|---------|
| 品名 | アルファ |
| 品番 | AF-845N |

| | |
|----|--|
| 縮尺 | |
| 日付 | |

| | |
|----|--|
| 受領 | |
|----|--|

| | |
|----|--|
| 作図 | |
|----|--|

| | |
|----|----------|
| 図番 | af845Nra |
| | 314 |